


1 FLOOR PLAN
SCALE : 1/4" = 1'-0"

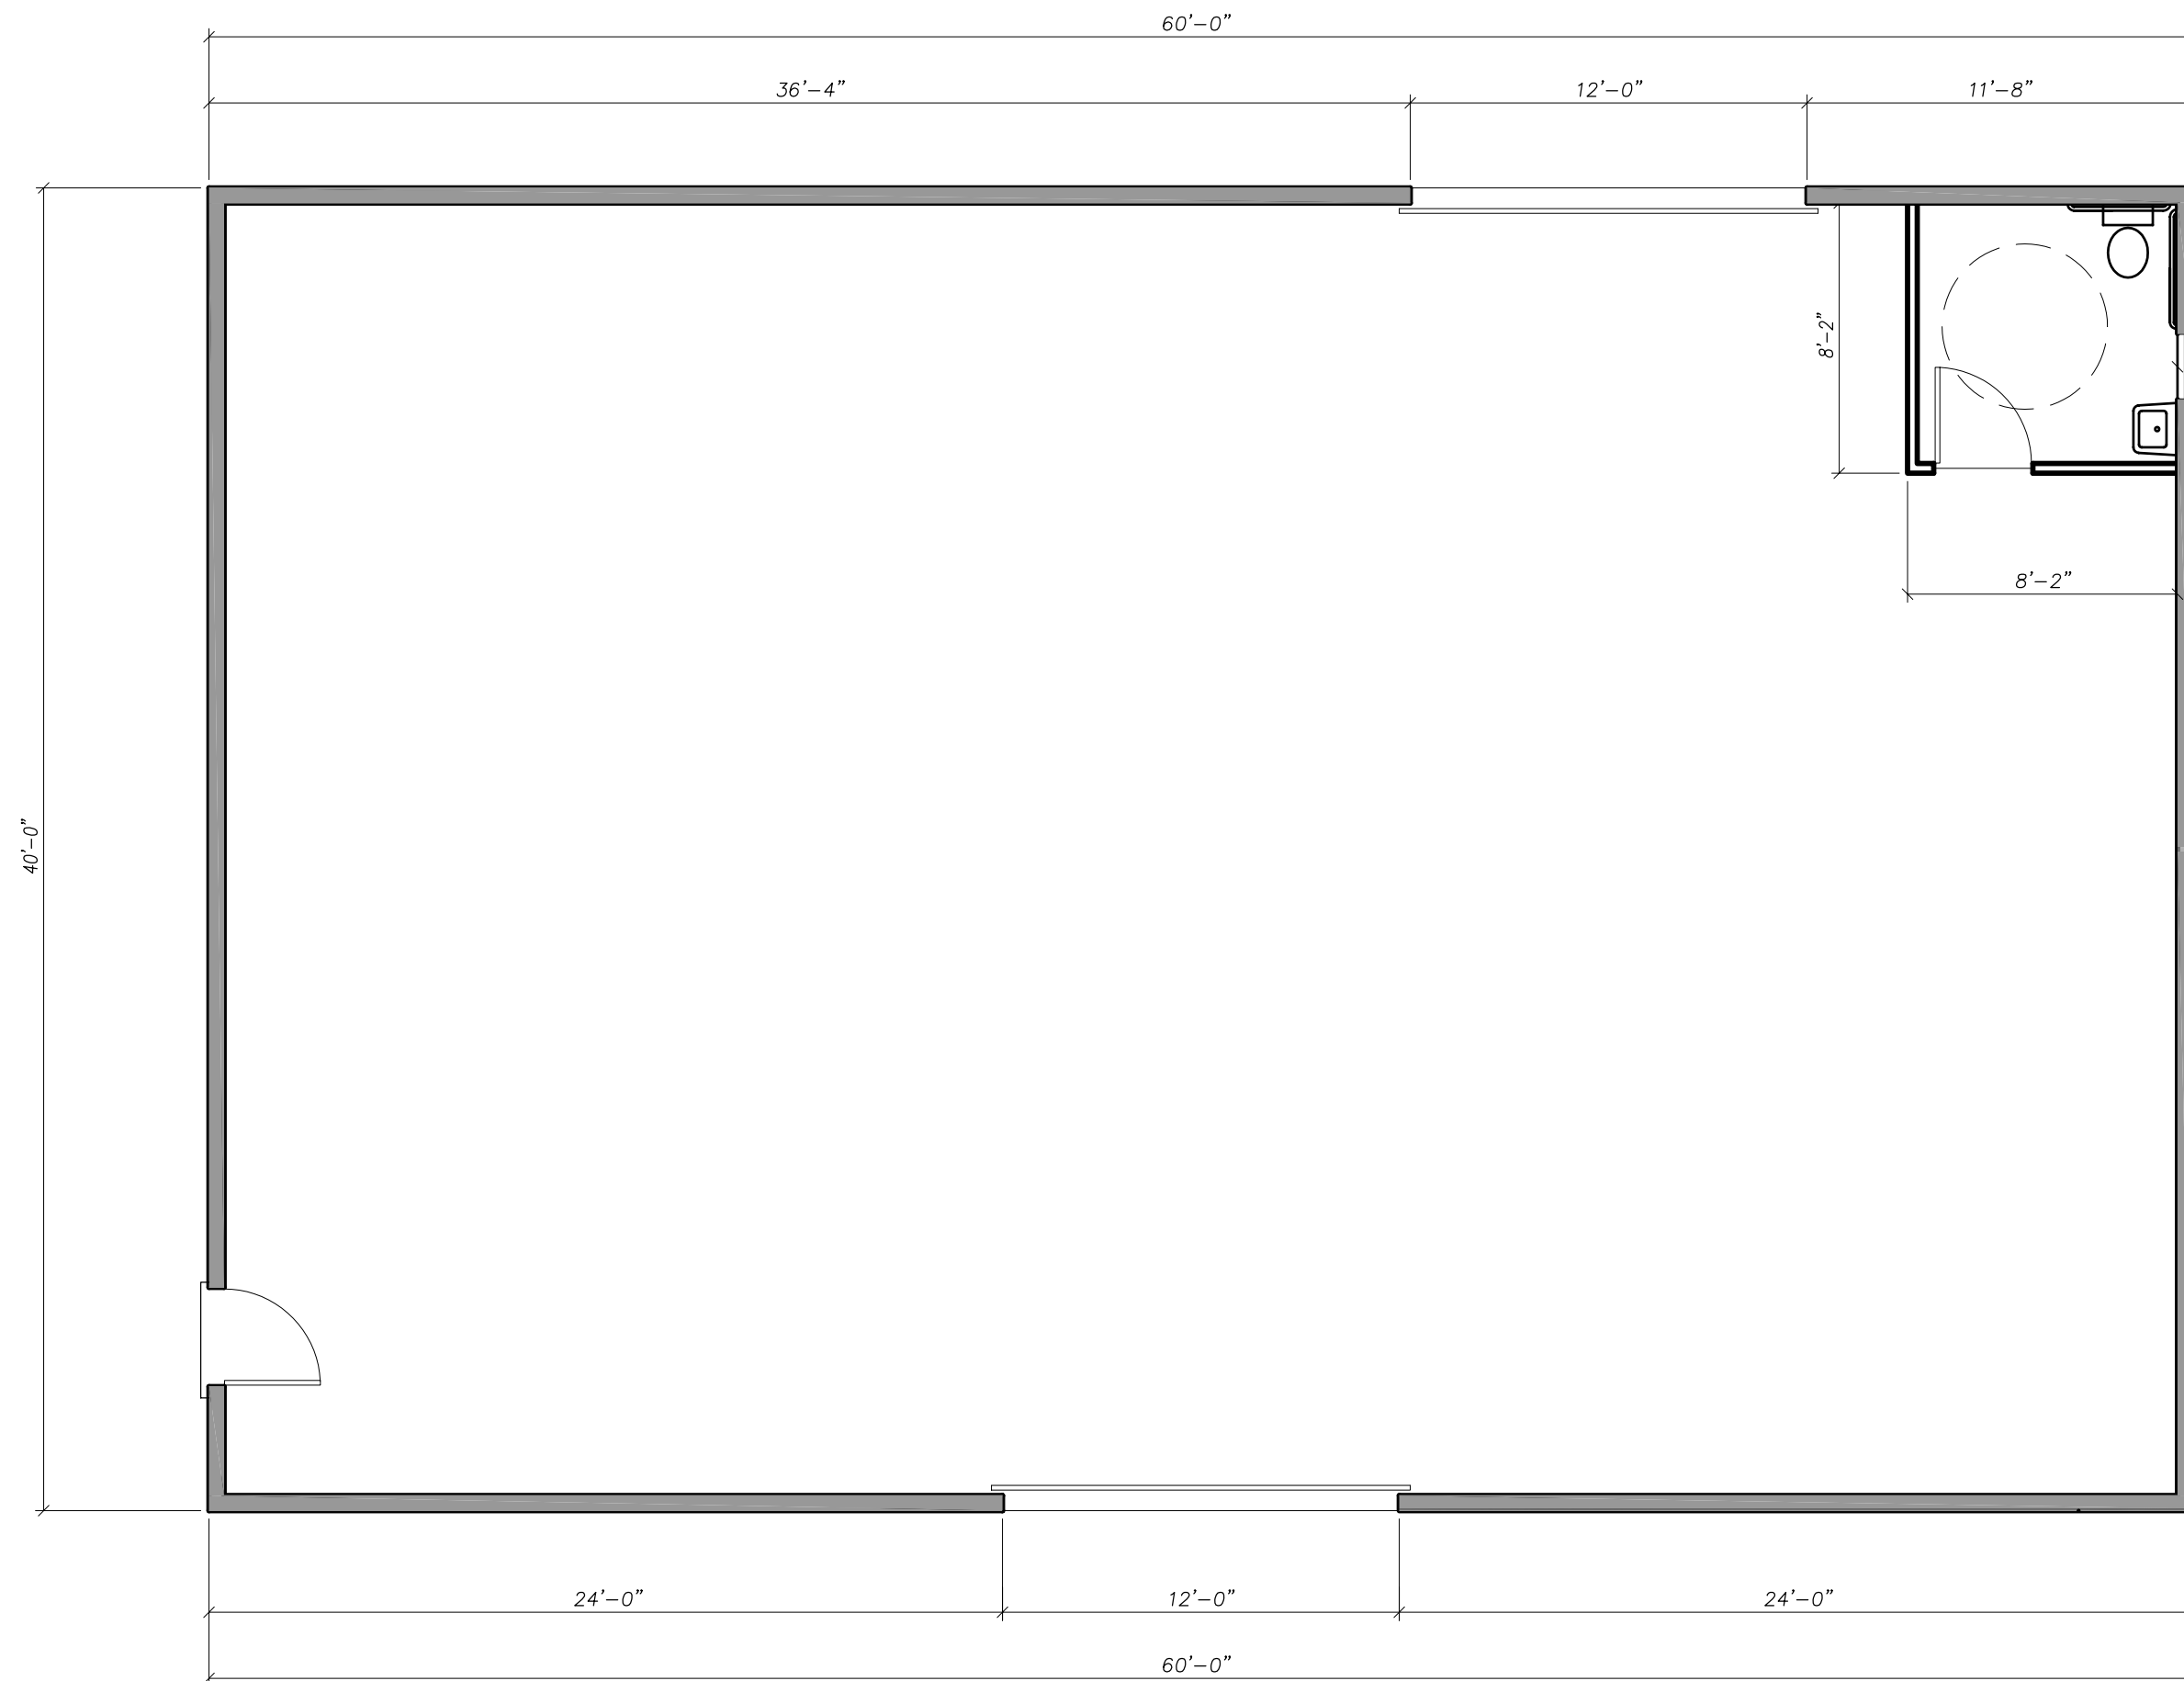




WAREHOUSE - BLDG. #2

SCALE: 1/4" = 1'-0"



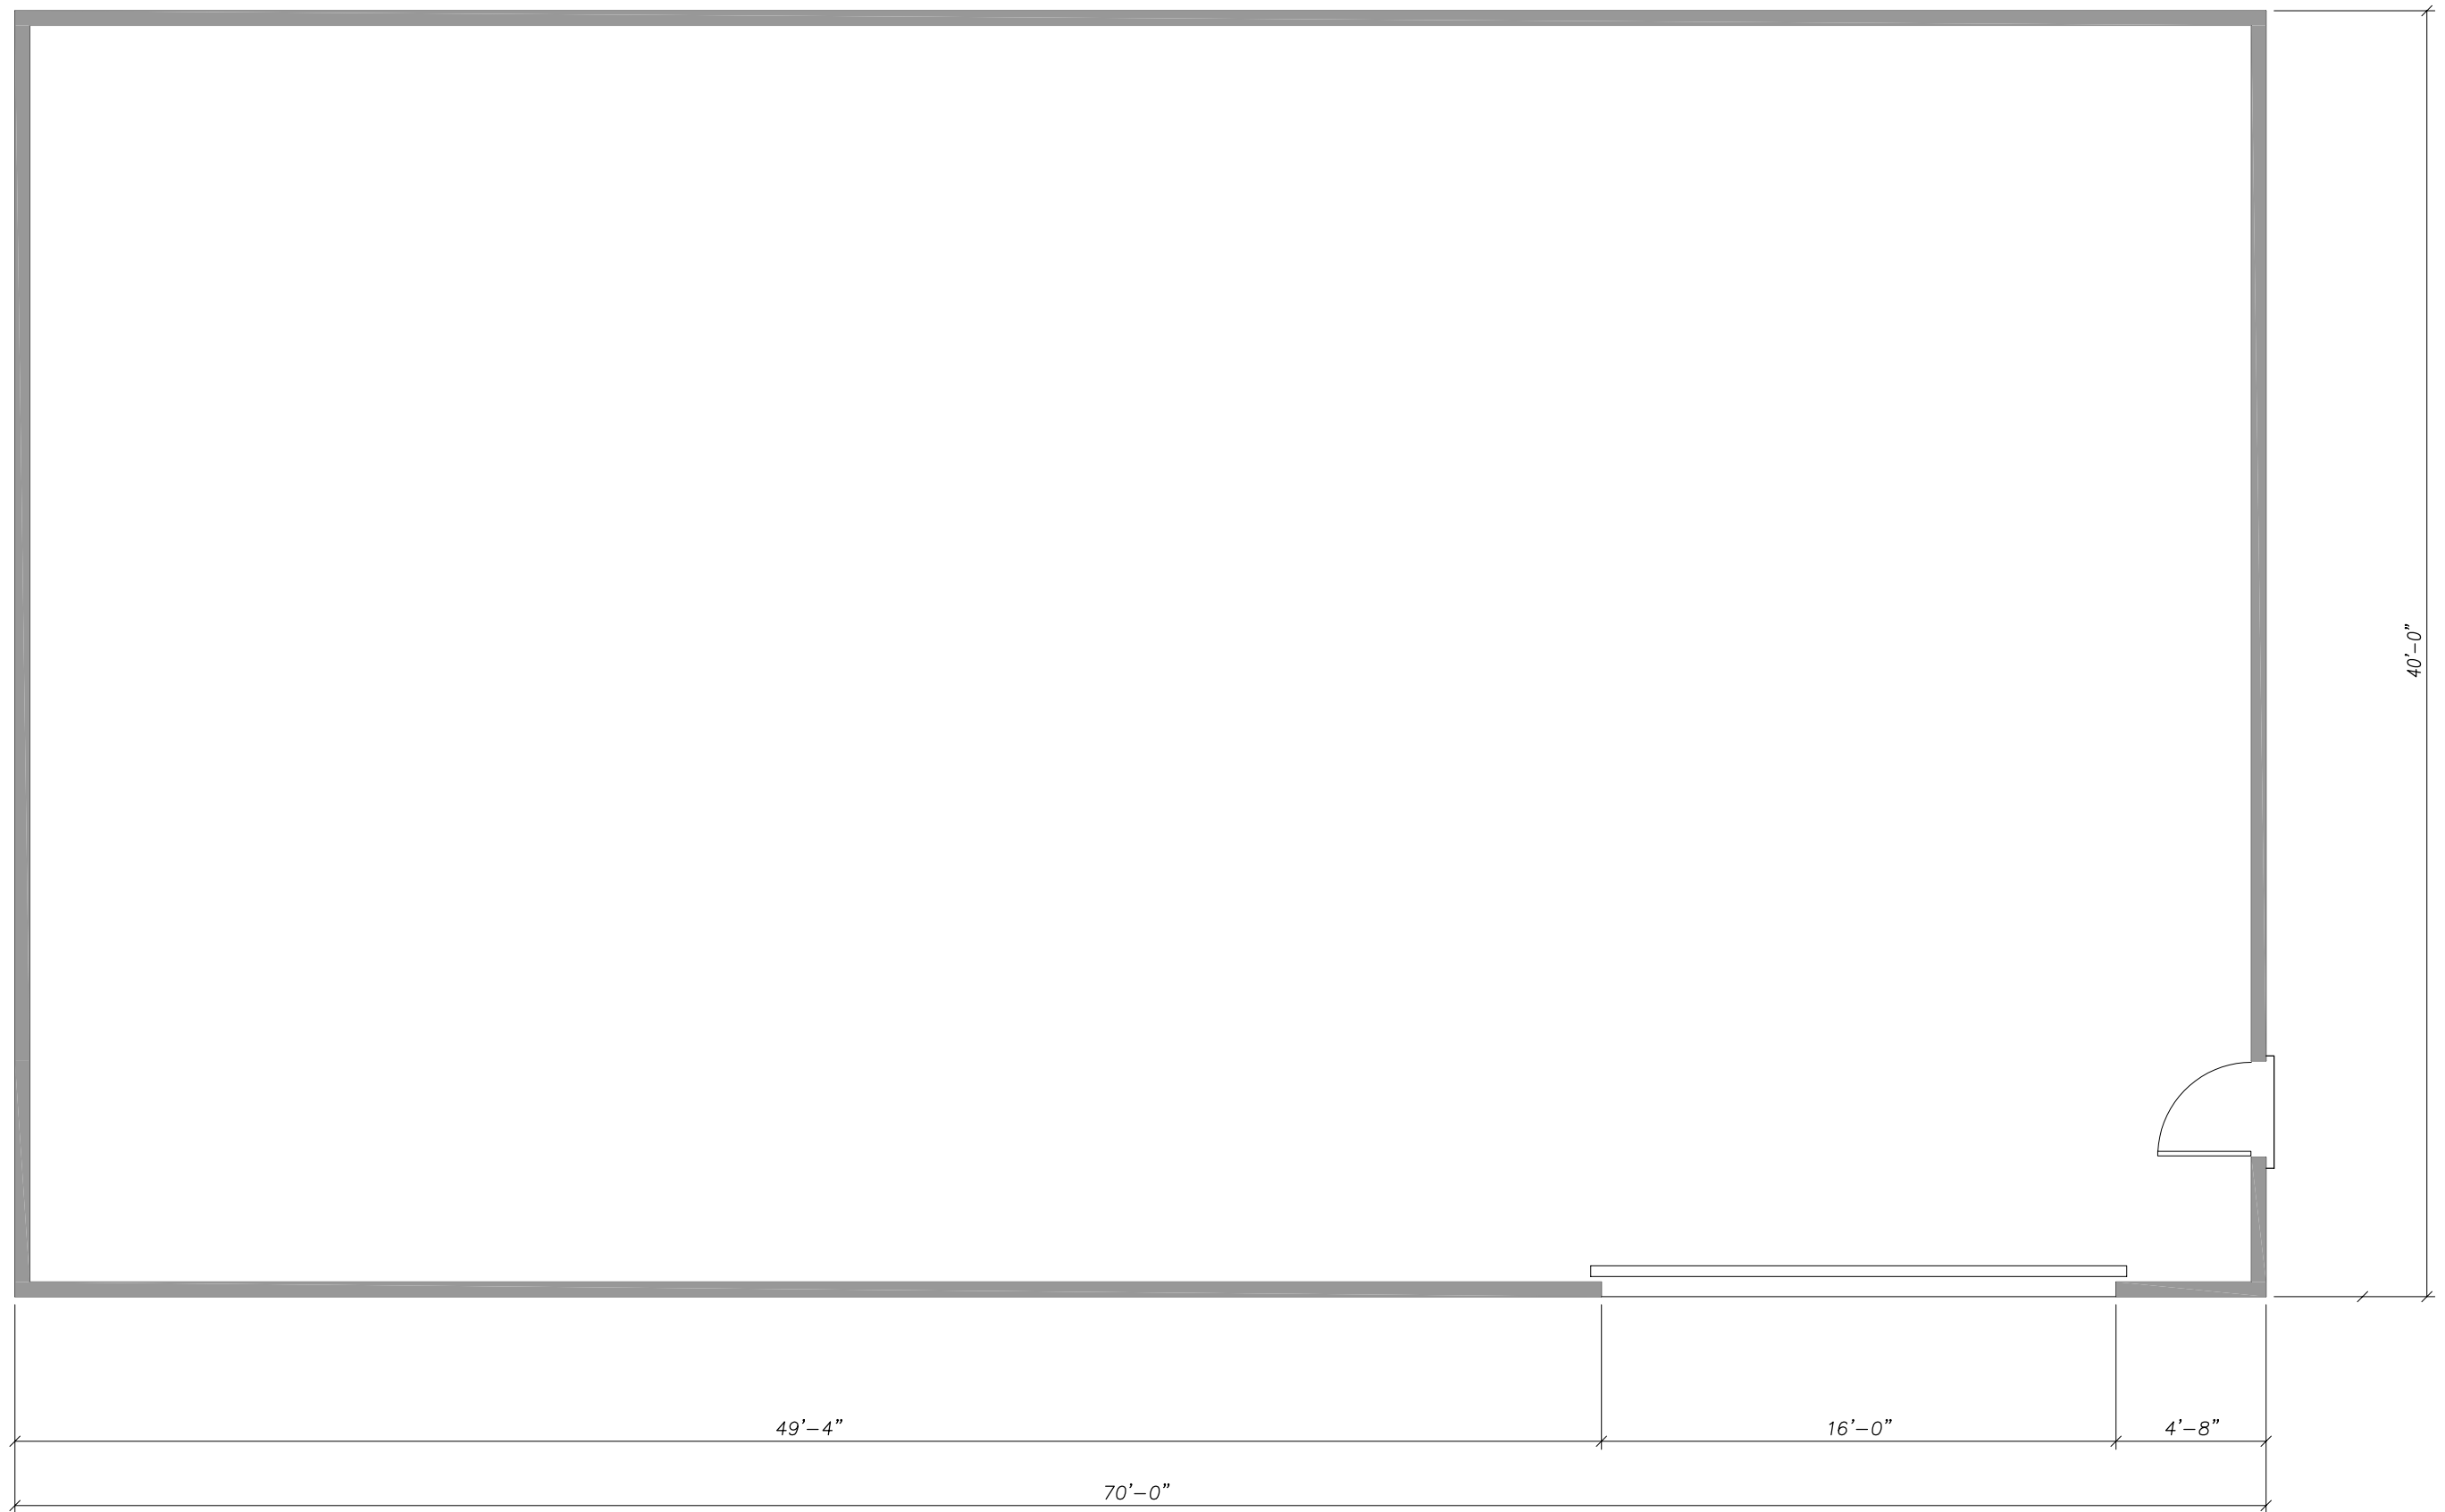

WAREHOUSE - BLDG. #3

SCALE: 1/4" = 1'-0"

